


STATE OF CALIFORNIA - DEPARTMENT OF TRANSPORTATION
Caltrans

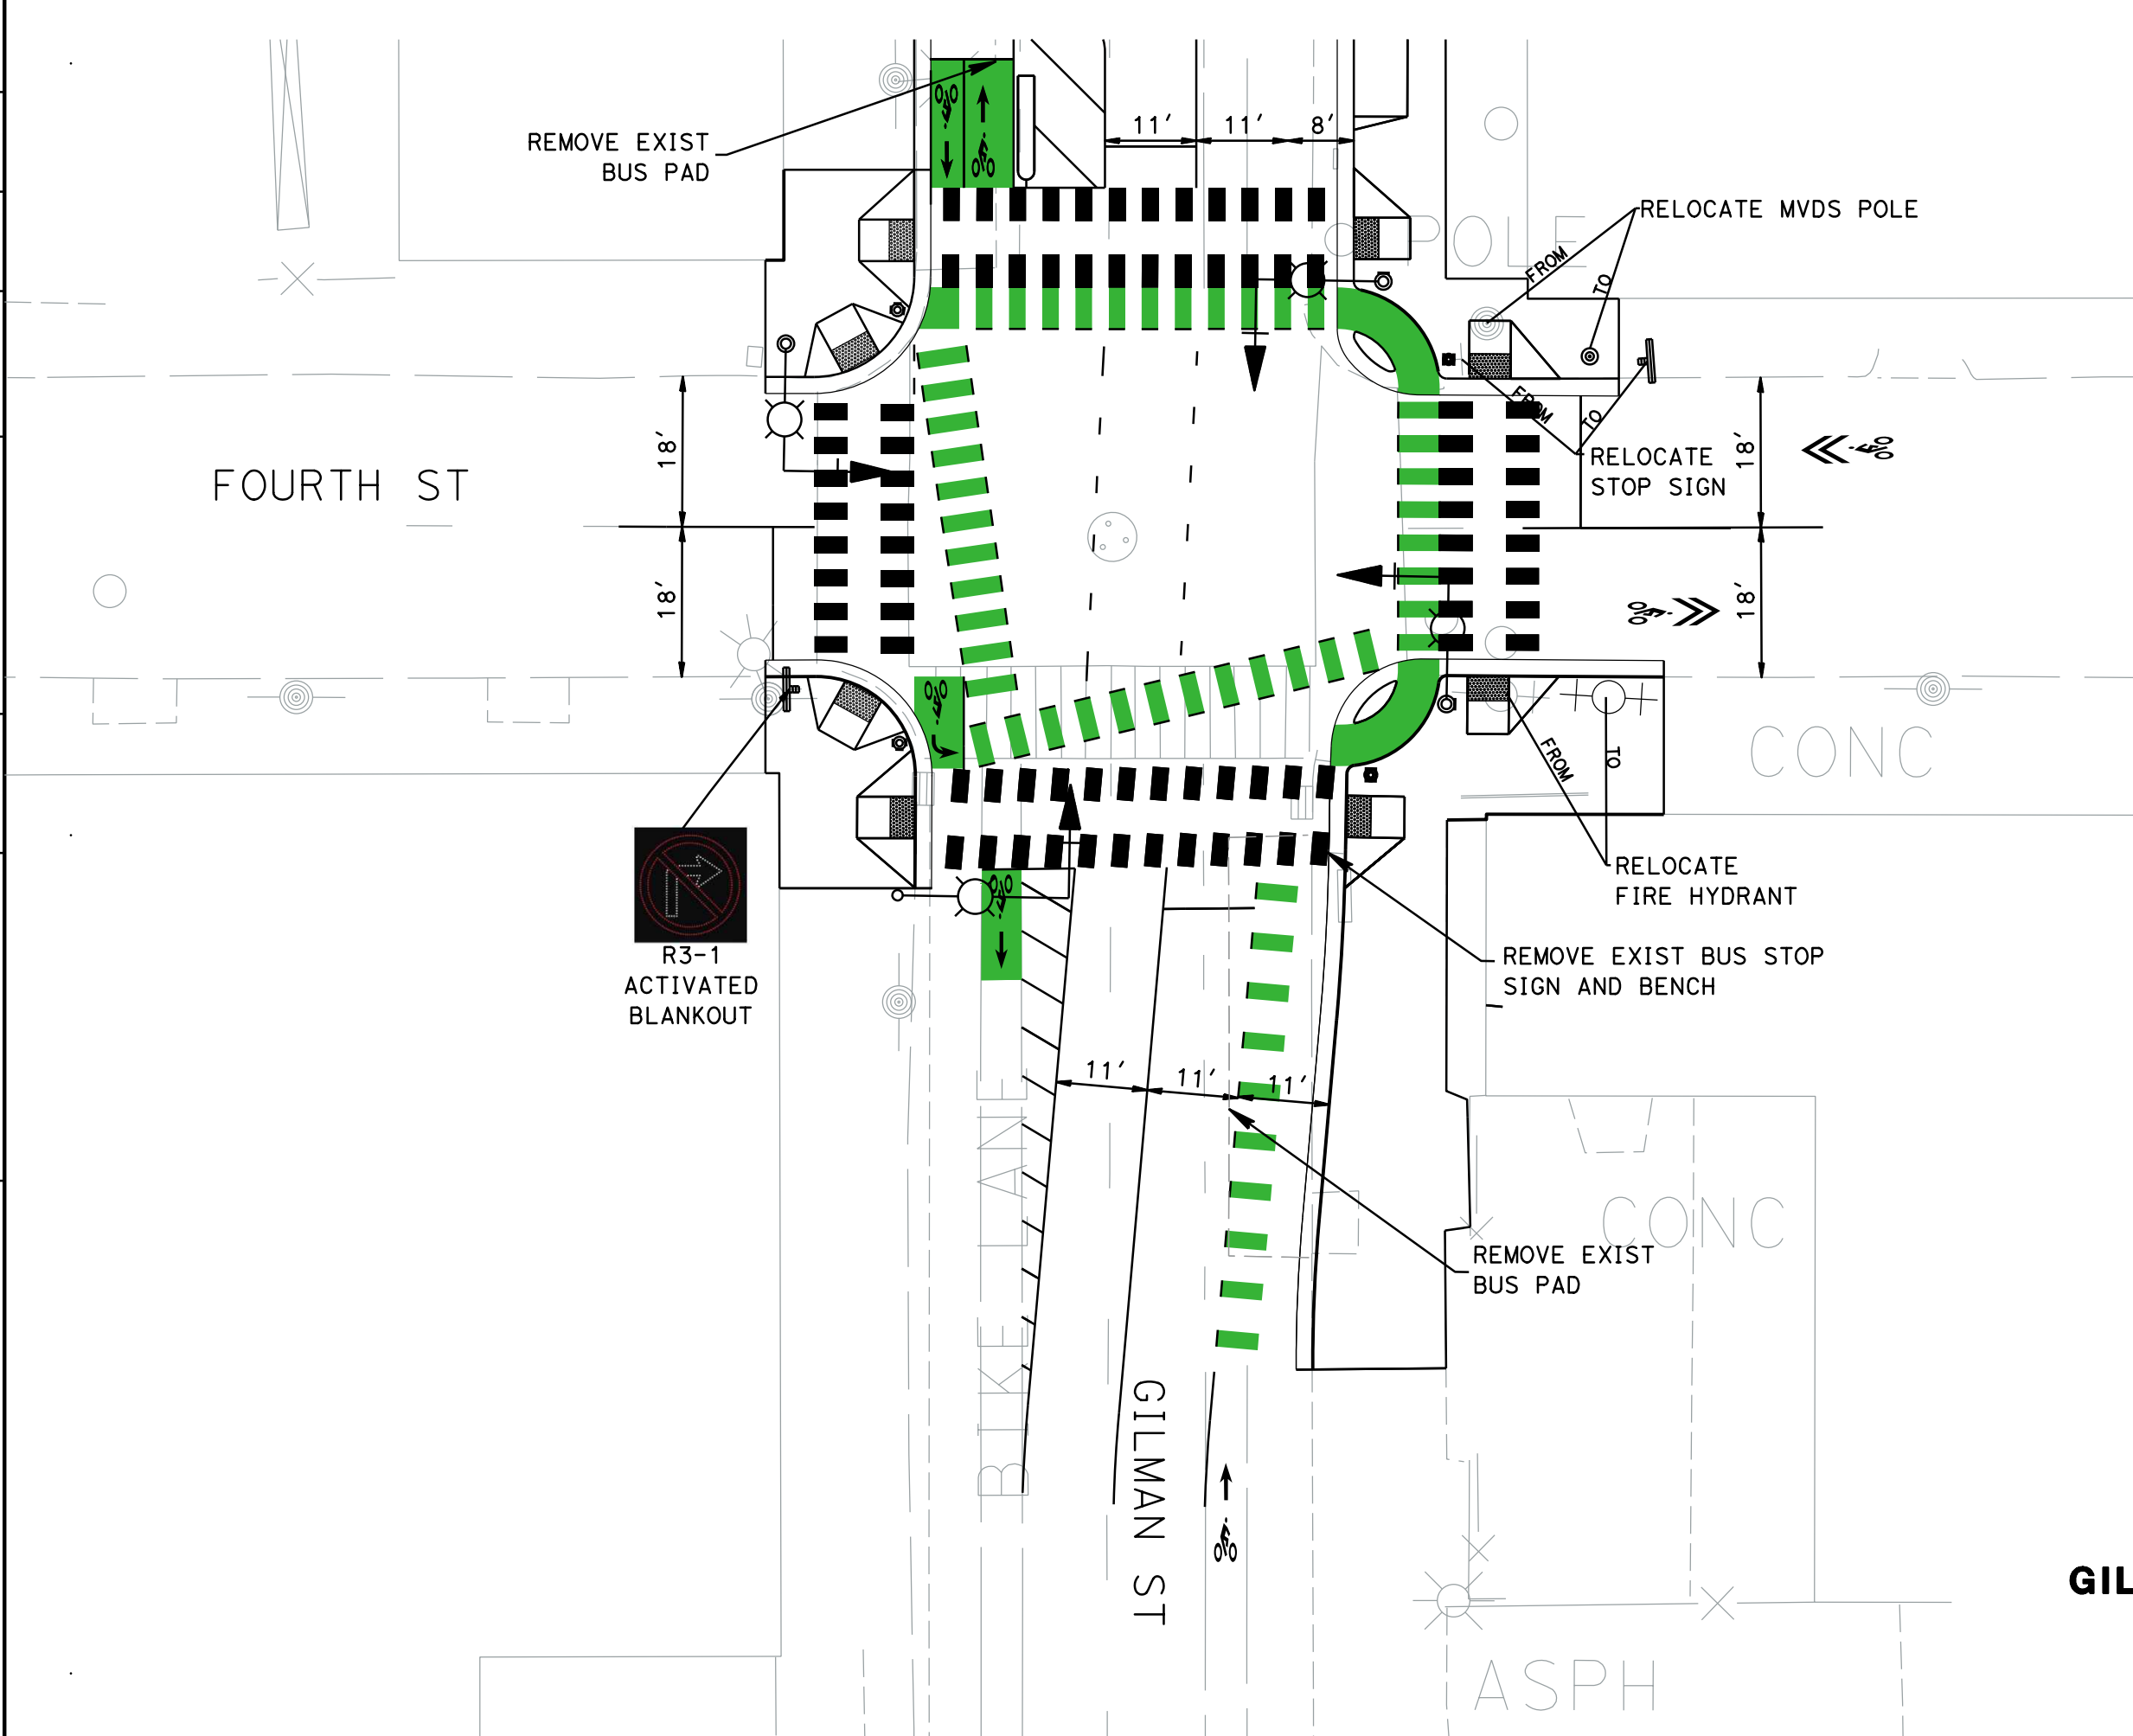

DIST	COUNTY	ROUTE	POST MILES TOTAL PROJECT	SHEET No.	TOTAL SHEETS
04	ALA	80	--		--

REGISTERED CIVIL ENGINEER DATE _____

PLANS APPROVAL DATE _____

THE STATE OF CALIFORNIA OR ITS OFFICERS OR AGENTS SHALL NOT BE RESPONSIBLE FOR THE ACCURACY OR COMPLETENESS OF SCANNED COPIES OF THIS PLAN SHEET.

PARSONS
555 12TH ST, STE 1850
OAKLAND, CA 94607

ALAMEDA CTC
1111 BROADWAY #800
OAKLAND, CA 94607

CONCEPTUAL DRAFT
 SUBJECT TO CHANGE
 NOT FOR PUBLIC DISTRIBUTION
 NOT FOR CONSTRUCTION

FOURTH AND GILMAN ST EXHIBIT

SCALE: 1" = 20'
 DATE: 04-13-2018

C-1

LAST REVISION DATE PLOTTED => 13-APR-2018 00-00-00 TIME PLOTTED => 16:36