


DIST	COUNTY	ROUTE	POST MILES TOTAL PROJECT	SHEET No.	TOTAL SHEETS
04	ALA	80	--		--

REGISTERED CIVIL ENGINEER DATE

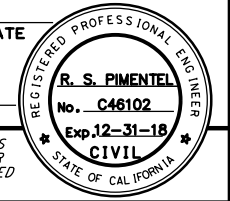

PLANS APPROVAL DATE



THE STATE OF CALIFORNIA OR ITS OFFICERS OR AGENTS SHALL NOT BE RESPONSIBLE FOR THE ACCURACY OR COMPLETENESS OF SCANNED COPIES OF THIS PLAN SHEET.

PARSONS
555 12TH ST, STE 1850
OAKLAND, CA 94607

ALAMEDA CTC
1111 BROADWAY #800
OAKLAND, CA 94607

CONCEPTUAL DRAFT
SUBJECT TO CHANGE
NOT FOR PUBLIC DISTRIBUTION
NOT FOR CONSTRUCTION

STATE OF CALIFORNIA - DEPARTMENT OF TRANSPORTATION
Caltrans

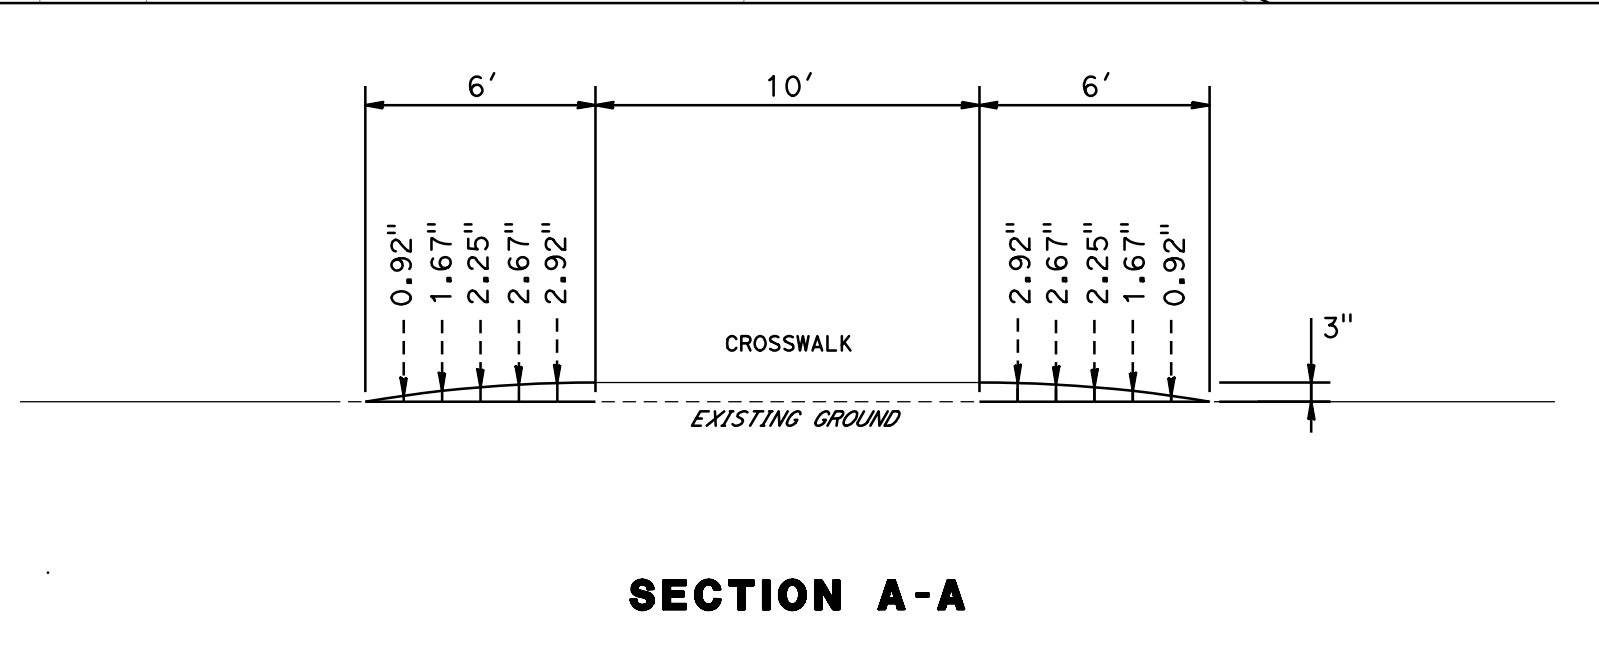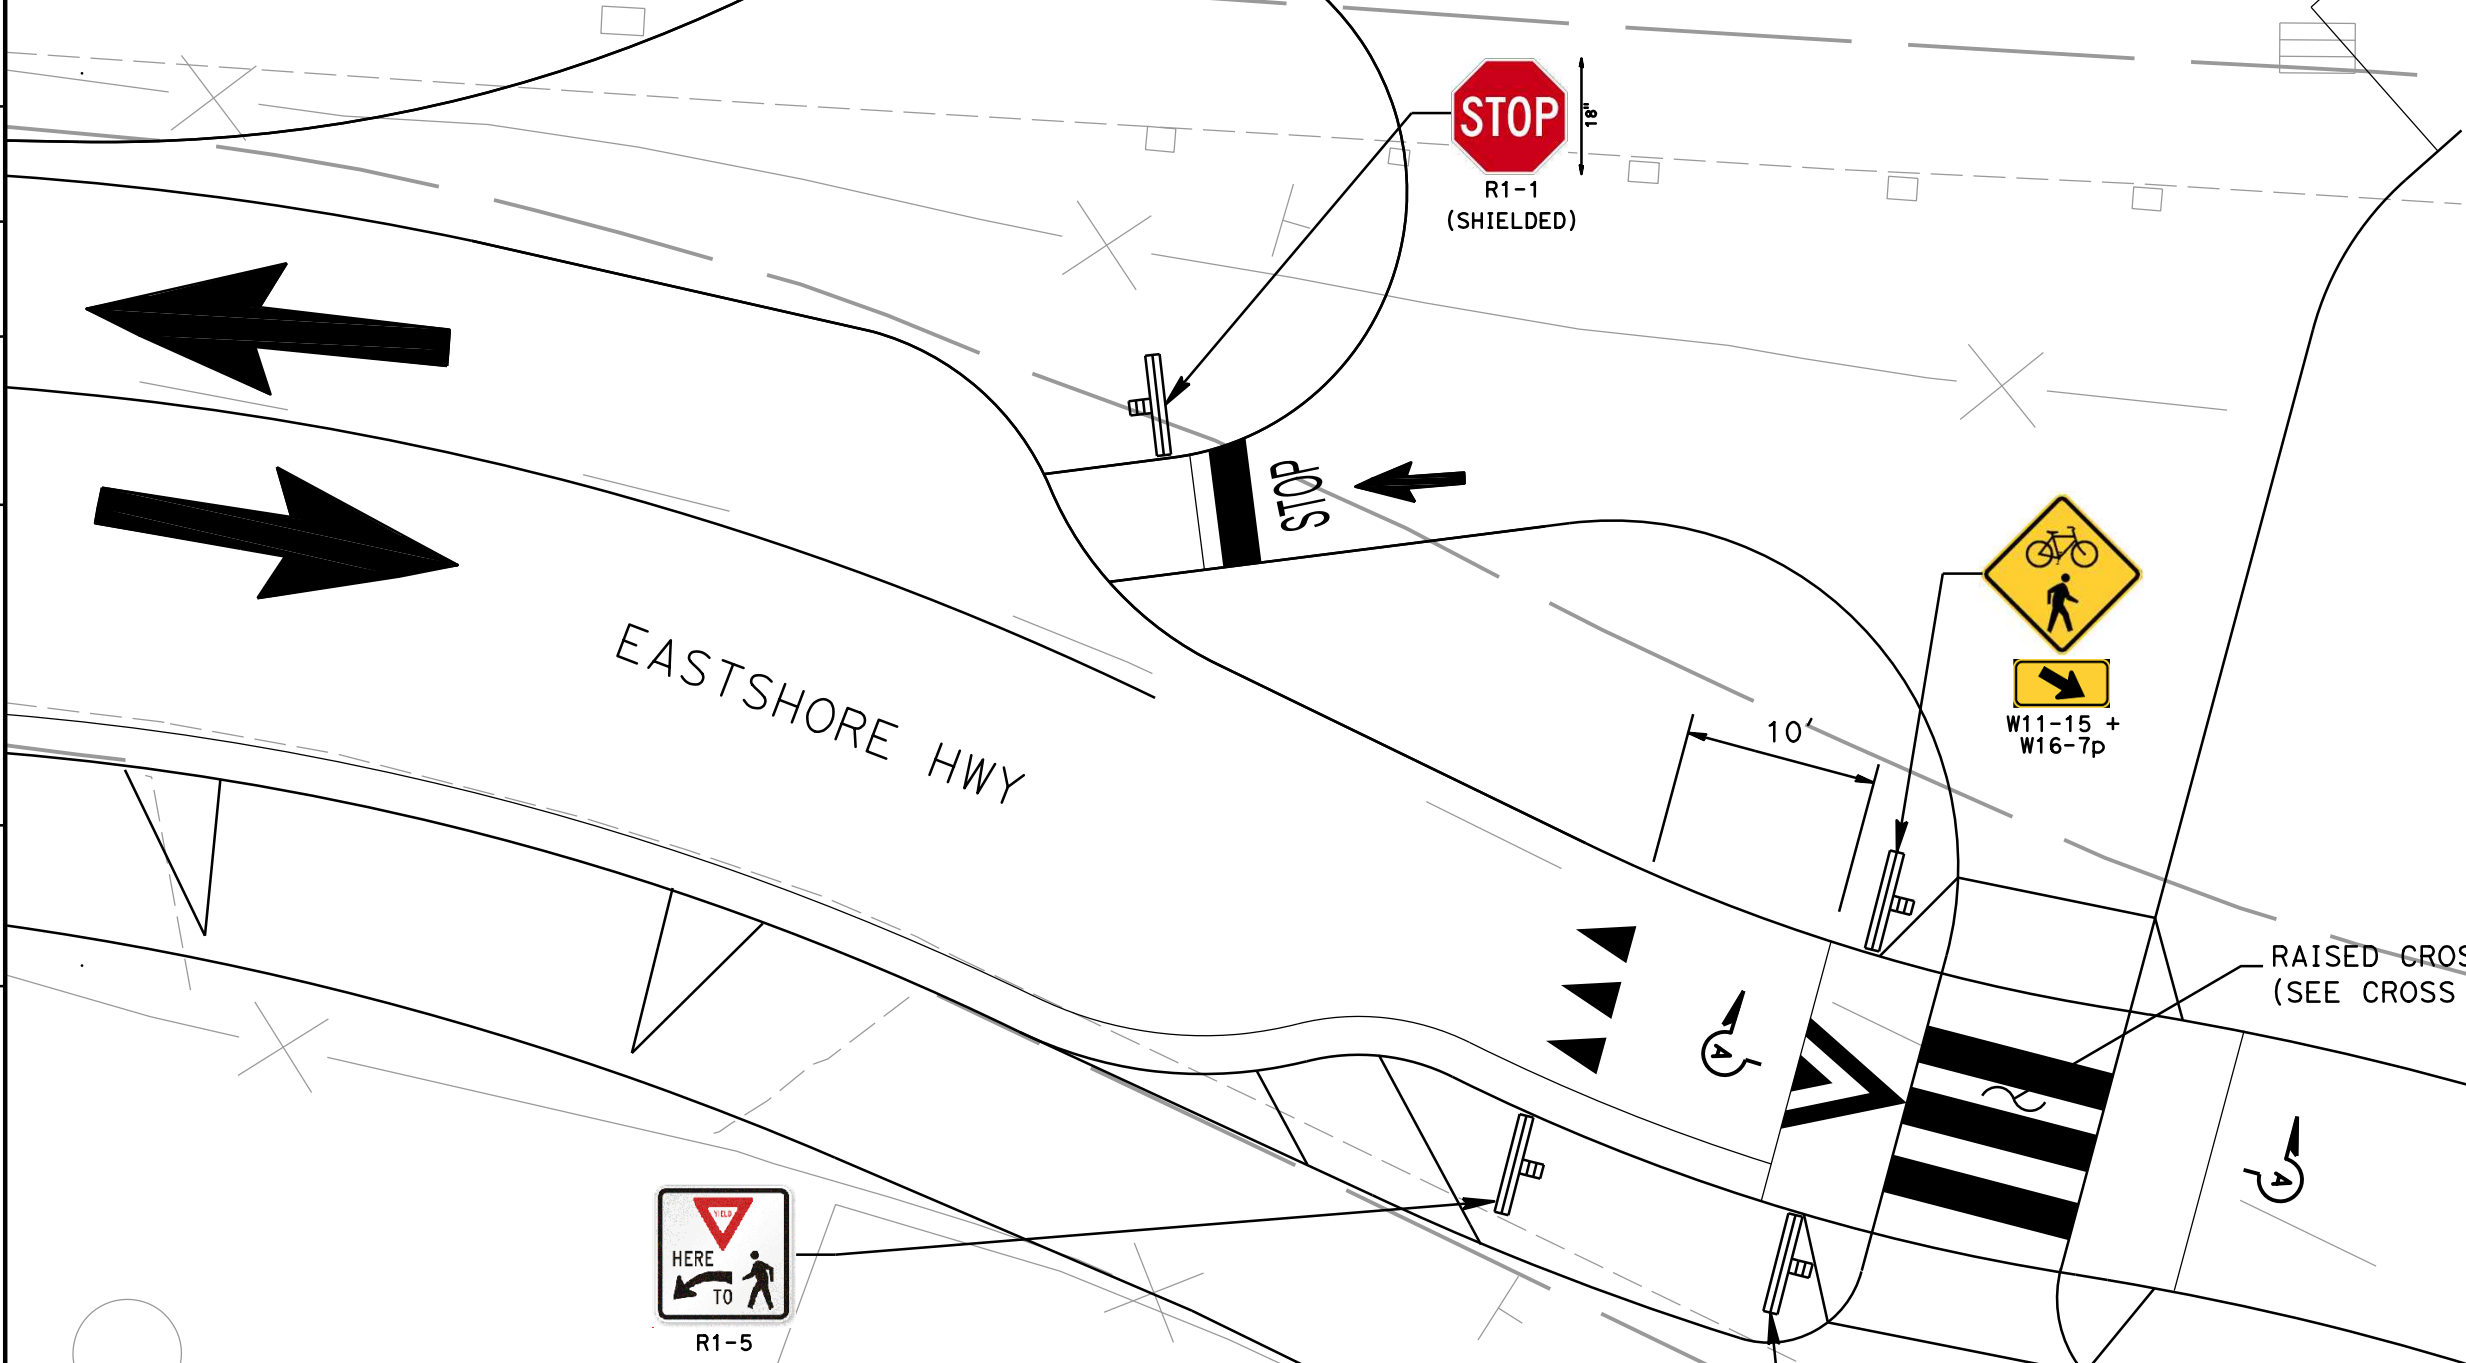

EASTSHORE HWY AND GILMAN ST EXHIBIT

SCALE: 1" = 10'
DATE: 04-13-2018

C-1