


STATE OF CALIFORNIA - DEPARTMENT OF TRANSPORTATION  
**Caltrans**

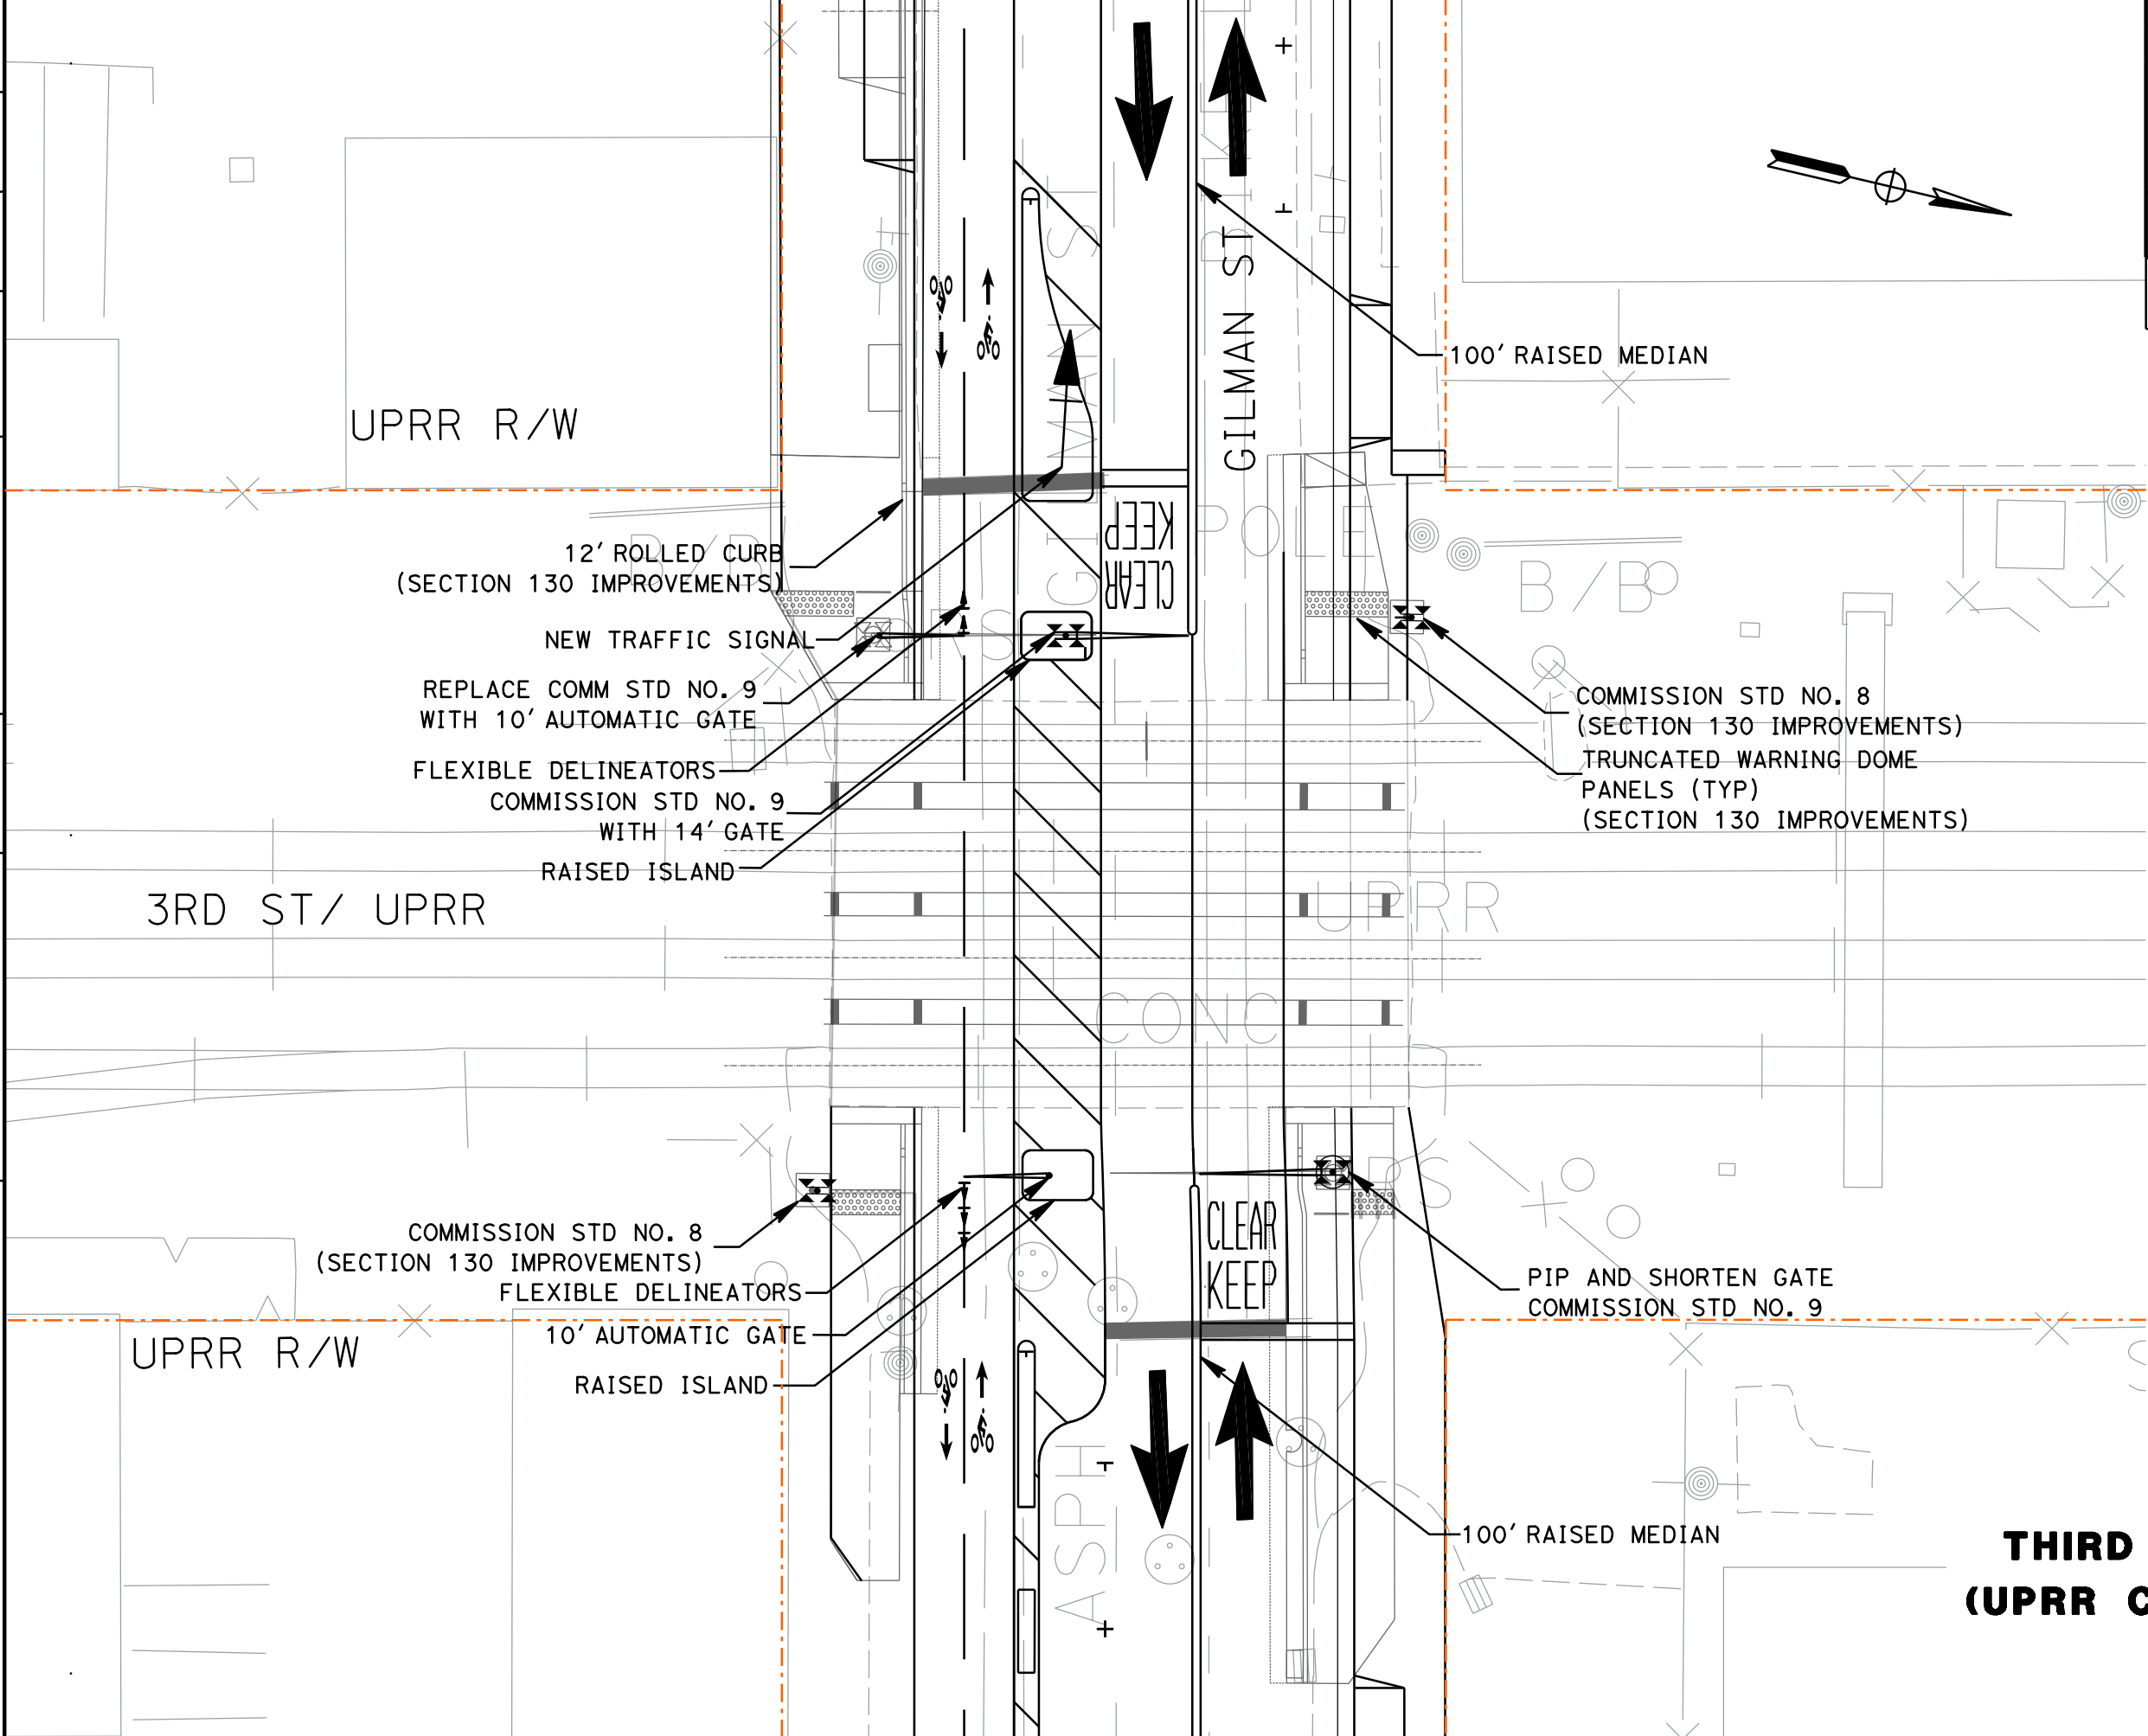

Dist	COUNTY	ROUTE	POST MILES TOTAL PROJECT	SHEET No.	TOTAL SHEETS
04	ALA	80	--		--

REGISTERED CIVIL ENGINEER DATE

PLANS APPROVAL DATE

THE STATE OF CALIFORNIA OR ITS OFFICERS OR AGENTS SHALL NOT BE RESPONSIBLE FOR THE ACCURACY OR COMPLETENESS OF SCANNED COPIES OF THIS PLAN SHEET.

PARSONS  
555 12TH ST, STE 1850  
OAKLAND, CA 94607

ALAMEDA CTC  
1111 BROADWAY #800  
OAKLAND, CA 94607

CONCEPTUAL DRAFT  
 SUBJECT TO CHANGE  
 NOT FOR PUBLIC DISTRIBUTION  
 NOT FOR CONSTRUCTION

**THIRD AND GILMAN ST  
 (UPRR CROSSING) EXHIBIT**

SCALE: 1" = 20'

DATE: 04-17-2018

C-1