

Dist	COUNTY	ROUTE	POST MILES TOTAL PROJECT	SHEET No.	TOTAL SHEETS
04	ALA	80	--		--


REGISTERED CIVIL ENGINEER DATE

PLANS APPROVAL DATE



THE STATE OF CALIFORNIA OR ITS OFFICERS OR AGENTS SHALL NOT BE RESPONSIBLE FOR THE ACCURACY OR COMPLETENESS OF SCANNED COPIES OF THIS PLAN SHEET.

PARSONS  
555 12TH ST, STE 1850  
OAKLAND, CA 94607

ALAMEDA CTC  
1111 BROADWAY #800  
OAKLAND, CA 94607

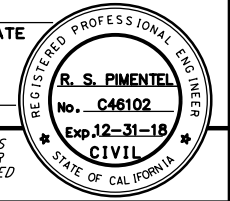

CONCEPTUAL DRAFT  
SUBJECT TO CHANGE  
NOT FOR PUBLIC DISTRIBUTION  
NOT FOR CONSTRUCTION

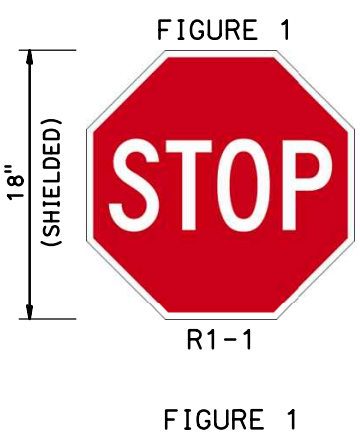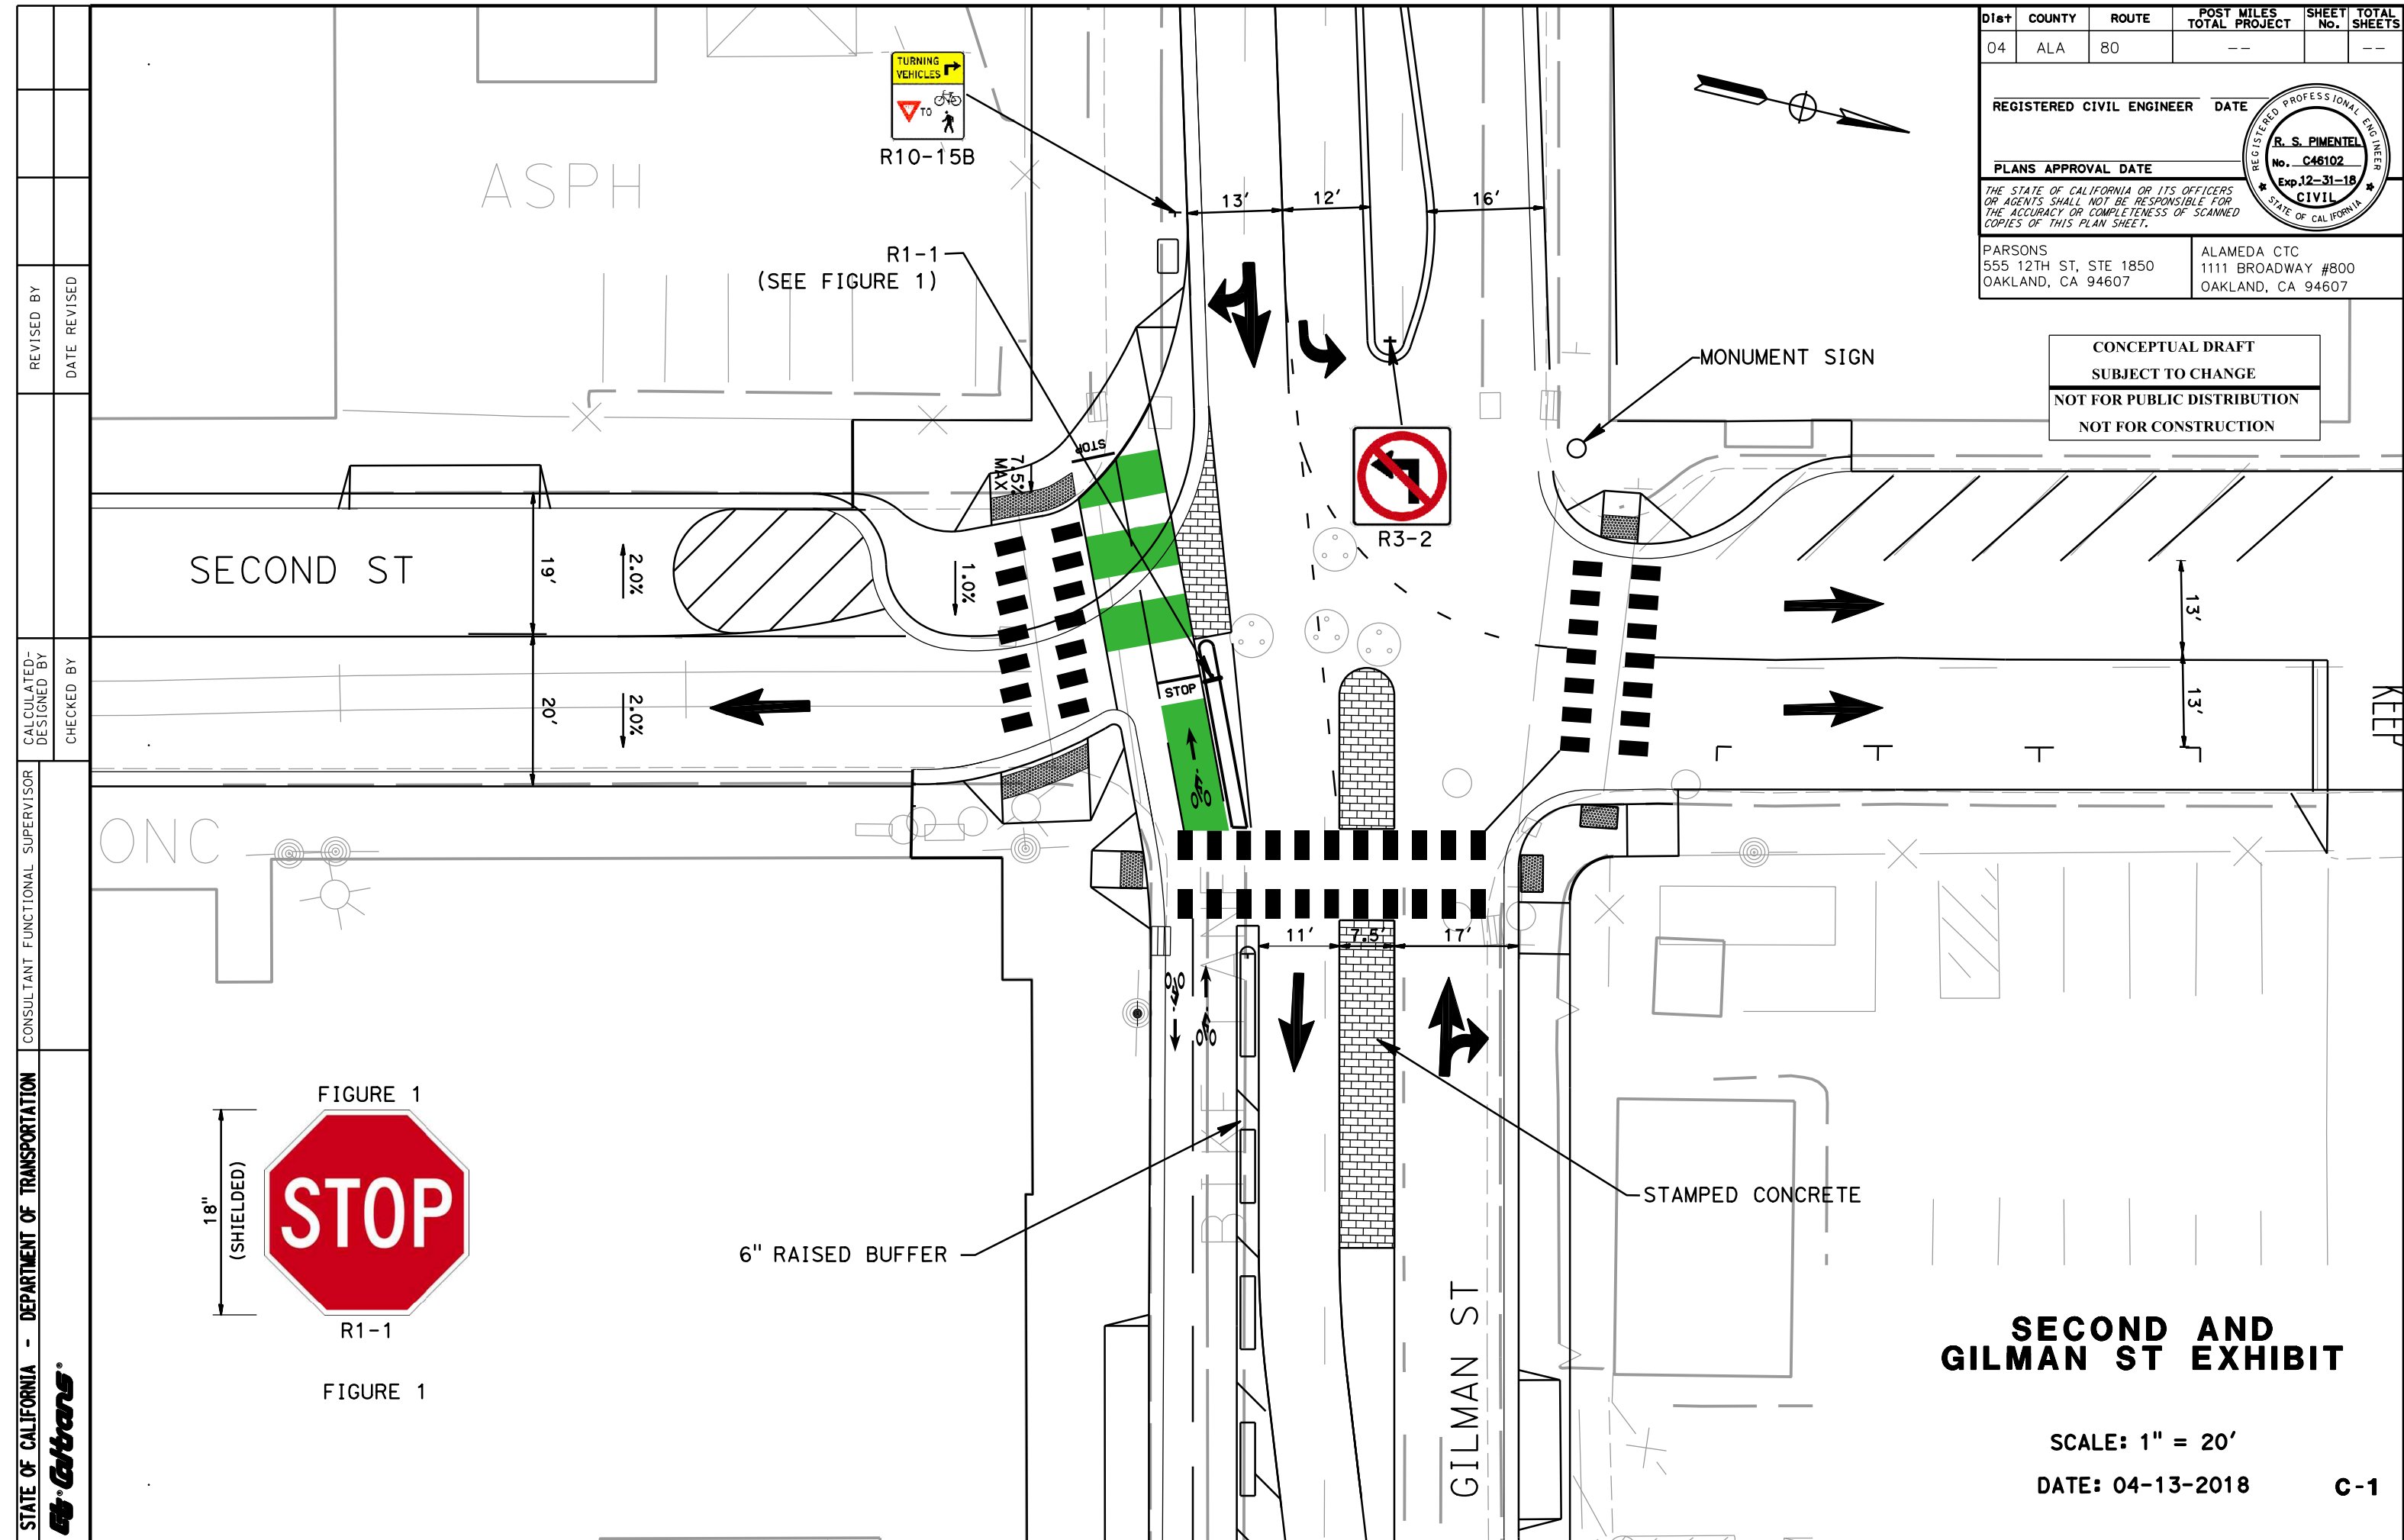

**SECOND AND GILMAN ST EXHIBIT**

SCALE: 1" = 20'  
DATE: 04-13-2018

C-1